



ARKITEKTO KAPELASTEGI KALEA (PARES)

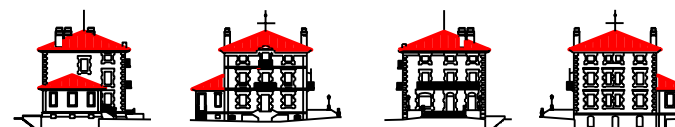

ARKITEKTO KAPELASTEGI KALEA Nº5: ALDATZEKUA JAUREGIA

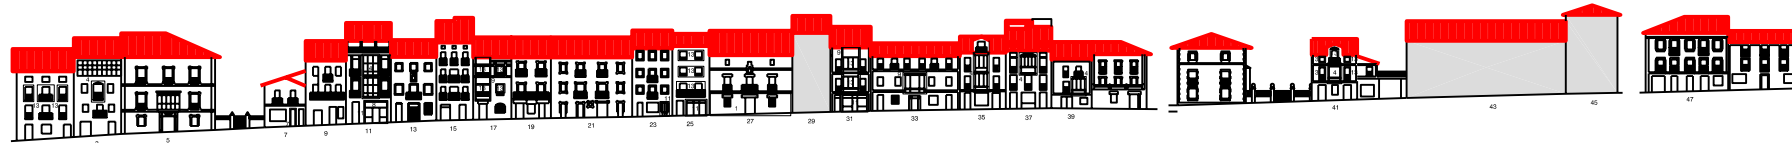

BALENDIN BERRIO-OTXOA KALEA (IMPARES)



BALENDIN BERRIO-OTXOA KALEA (PARES)



BALENDIN BERRIO-OTXOA KALEA Nº2: ZEARSOLO JAUREGIA



BUSKANTZ KALEA (IMPARES): URKIZU JAUREGIA (IGARZA)




BUSKANTZ KALEA (PARES)



DON TELLO KALEA (IMPARES)



DON TELLO KALEA (PARES)

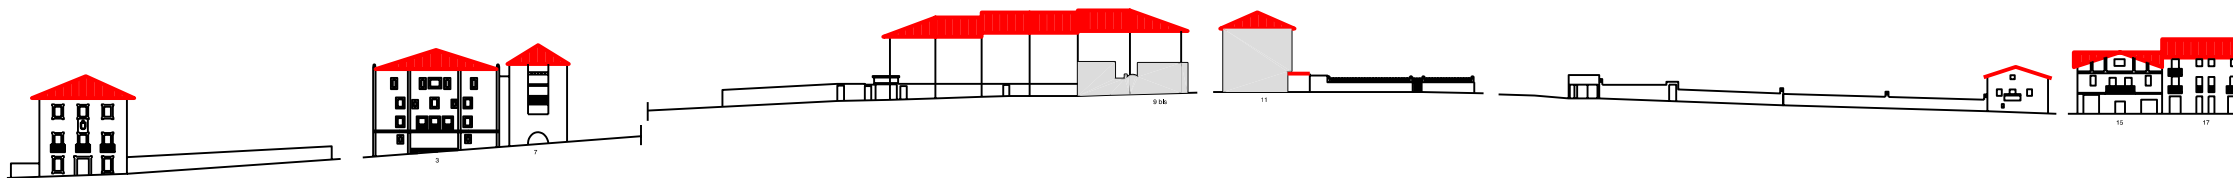

ELIZBURU KALEA (IMPARES)



ELIZBURU KALEA (PARES)



ELBIRA IÑURRIETA KALEA (PARES)



ELORRIOKO UDALA / AYUNTAMIENTO DE ELORRIO

1.14

eskala 1/1000

escala 1/1000

altzera eskema I

esquema de los alzados I

testu batetagna

texto refundido

azaroa 2006

noviembre 2006



ERDU S.L. José María Ordeig Corsini Jesús Sola Jiménez Javier Martínez Callejo Luis Sola Jiménez

ESTUDIO DE RENOVACION Y DESARROLLOS URBANOS

ELORRIOKO HIRIGUNEA BEREONERATZEKO EGITARAMU BEREZIA / PLAN ESPECIAL DE REHABILITACION DEL CASCO HISTORICO DE ELORRIO